


* SEE "SUPPLEMENTAL TREATMENTS FOR PEDESTRIAN CROSSINGS" TABLE

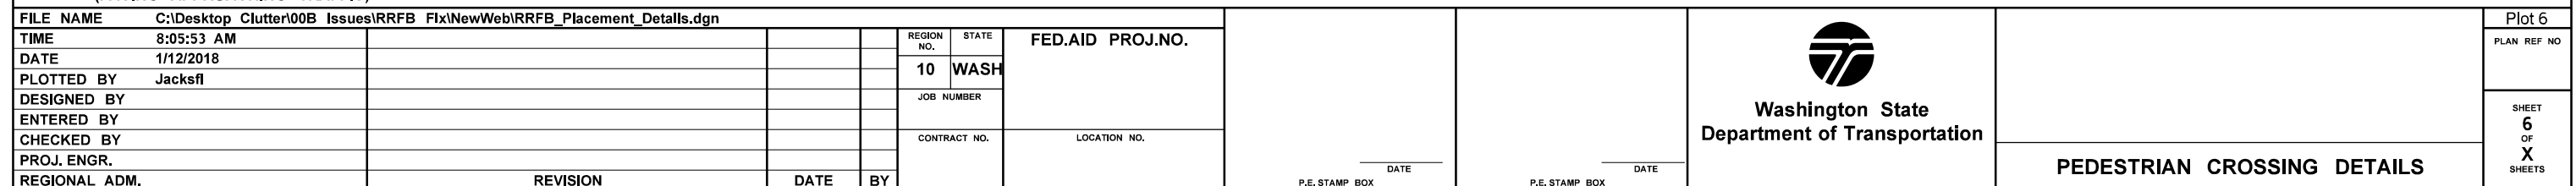


DESIGNER NOTE ~ NOT INTENDED FOR INCLUSION IN THE CONTRACT DOCUMENTS.

*** SEE "SUPPLEMENTAL TREATMENTS FOR PEDESTRIAN CROSSINGS" TABLE**

DESIGNER NOTE ~ NOT INTENDED FOR INCLUSION IN THE CONTRACT DOCUMENTS.

*** SEE "SUPPLEMENTAL TREATMENTS FOR PEDESTRIAN CROSSINGS" TABLE**

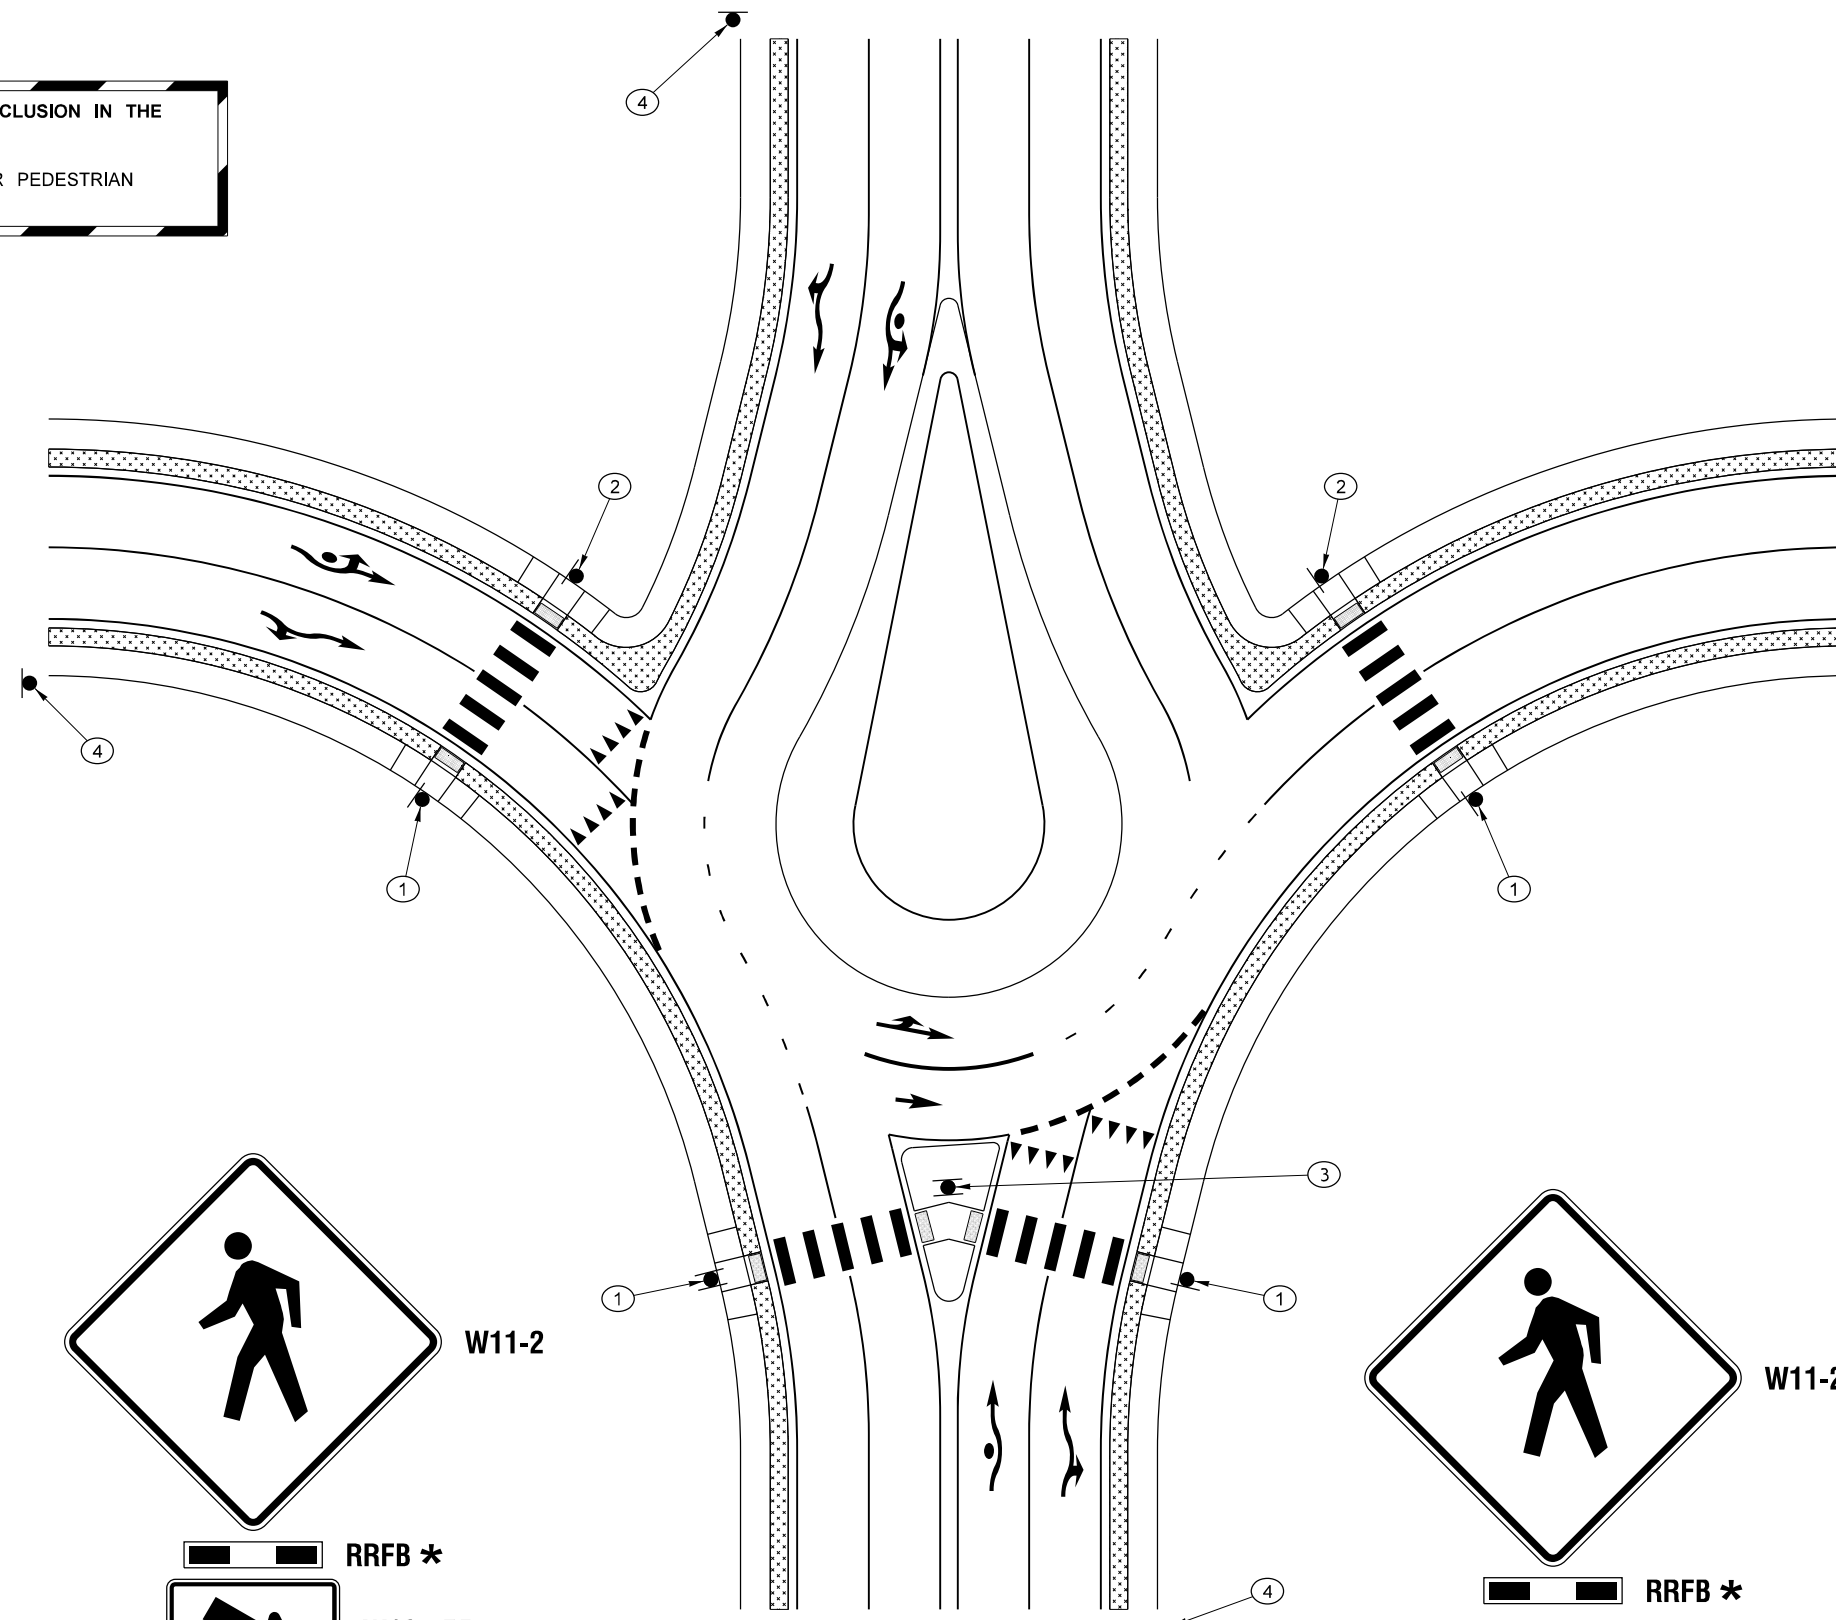

ROUNDABOUT (TEARDROP)

**BI-DIRECTIONAL CONFIGURATION
(IDENTICAL BOTH SIDES)**



W11-2



RRFB *



W16-7PL

①



W11-2



RRFB *



W16-7PR

②



W11-2



RRFB *

③




W11-2



W16-9P

④

FILE NAME C:\Desktop Clutter\00B Issues\RRFB Fix\NewWeb\RRFB_Placement_Details.dgn										<div><p>Washington State Department of Transportation</p></div>		<div>Plot 7</div> <div>PLAN REF NO</div> <div>SHEET 7 OF X SHEETS</div>	
TIME 8:06:02 AM						REGION NO. STATE		FED.AID PROJ.NO.					
DATE 1/12/2018						10 WASH							
PLOTTED BY Jacksfl						JOB NUMBER							
DESIGNED BY													
ENTERED BY								CONTRACT NO.		LOCATION NO.			
CHECKED BY													
PROJ. ENGR.													
REGIONAL ADM.		REVISION		DATE		BY							
P.E. STAMP BOX								DATE		DATE			
P.E. STAMP BOX								DATE		DATE			
PEDESTRIAN CROSSING DETAILS													



W11-2



RRFB *



W16-7PL

①

FRONT OF POLE
(FACING APPROACHING TRAFFIC)



W11-2



RRFB *



W16-7PR

①

BACK OF POLE



W11-2




RRFB *



W16-9P

③

ADVANCE CIRCULAR BEACON *
(AMBER LED)

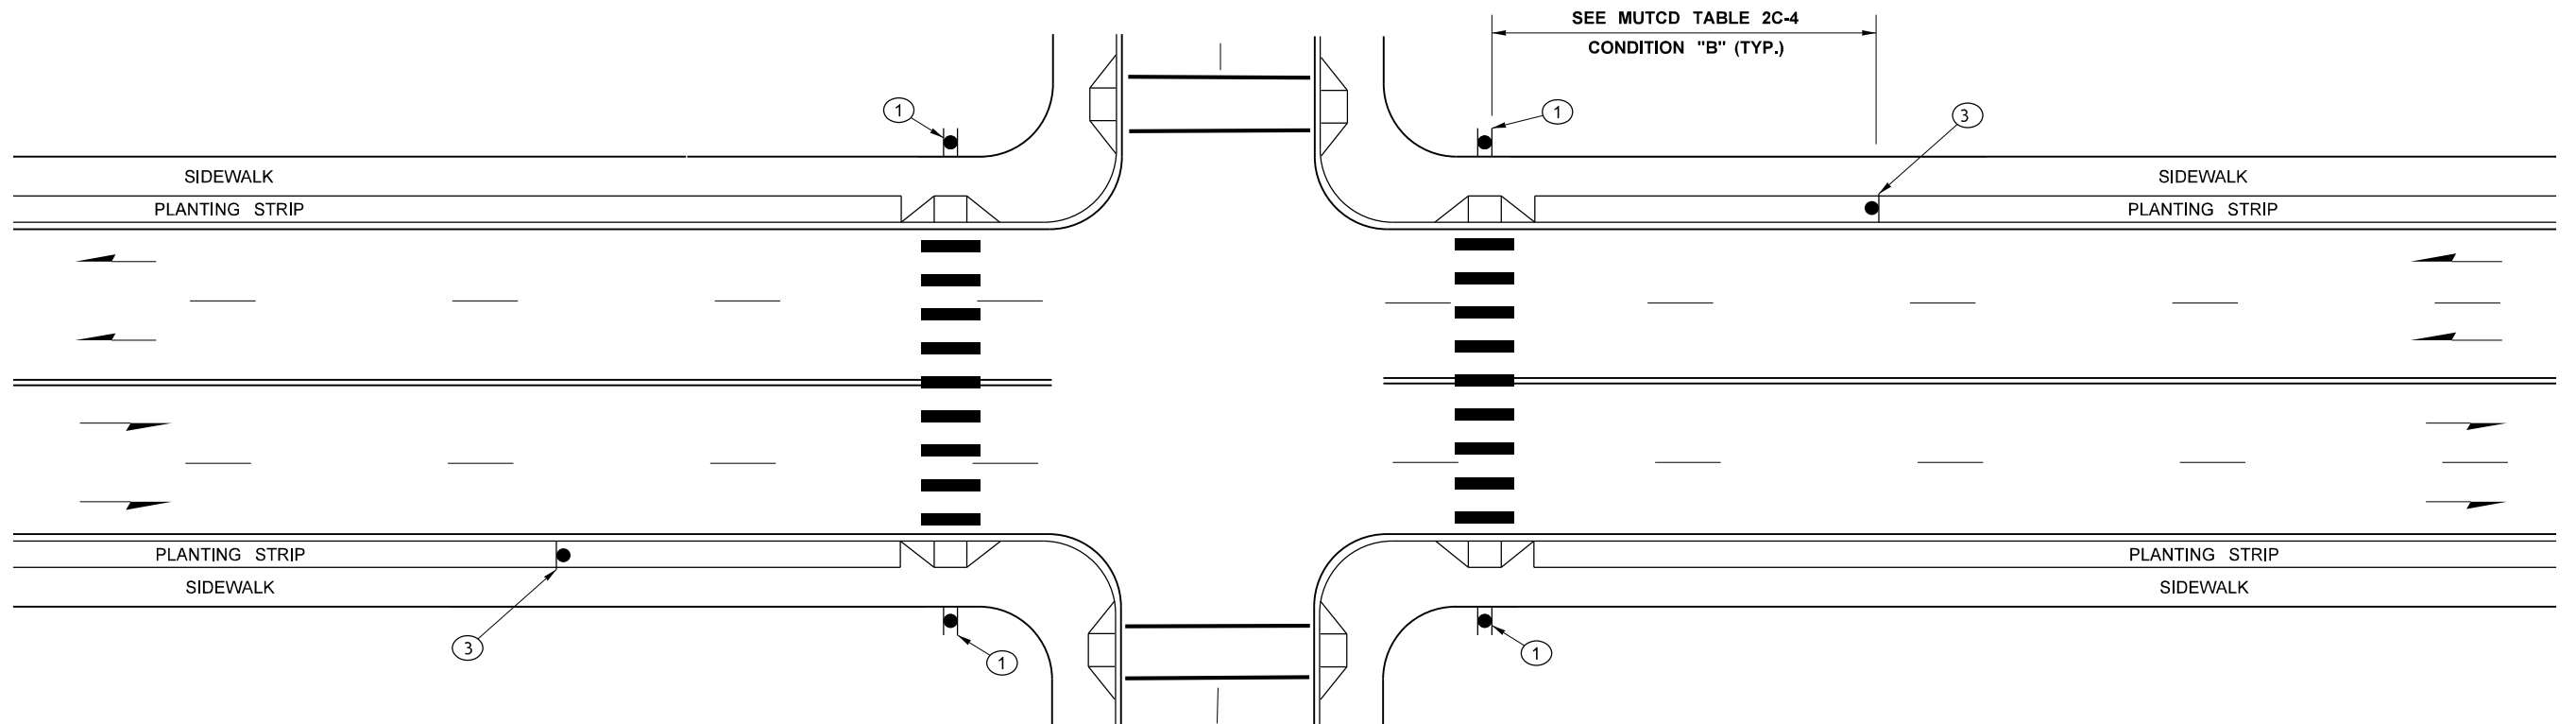


UNCONTROLLED I/S CROSSING ON
UNDIVIDED MULTI-LANE ROADWAY

DESIGNER NOTE ~ NOT INTENDED FOR INCLUSION IN THE
CONTRACT DOCUMENTS.



* SEE "SUPPLEMENTAL TREATMENTS FOR PEDESTRIAN
CROSSINGS" TABLE

FILE NAME C:\Desktop Clutter\00B Issues\RRFB Fix\NewWeb\RRFB_Placement_Details.dgn										Plot 8		
TIME	8:06:09 AM				REGION NO.	STATE	FED.AID PROJ.NO.				PLAN REF NO	
DATE	1/12/2018				10	WASH						
PLOTTED BY	Jacksfl				JOB NUMBER						SHEET 8 OF X SHEETS	
DESIGNED BY												
ENTERED BY												
CHECKED BY												
PROJ. ENGR.					CONTRACT NO.		LOCATION NO.				PEDESTRIAN CROSSING DETAILS	
REGIONAL ADM.												
REVISION		DATE	BY									

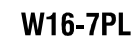


①

FRONT OF POLE
(FACING APPROACHING TRAFFIC)

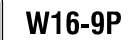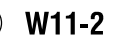


③

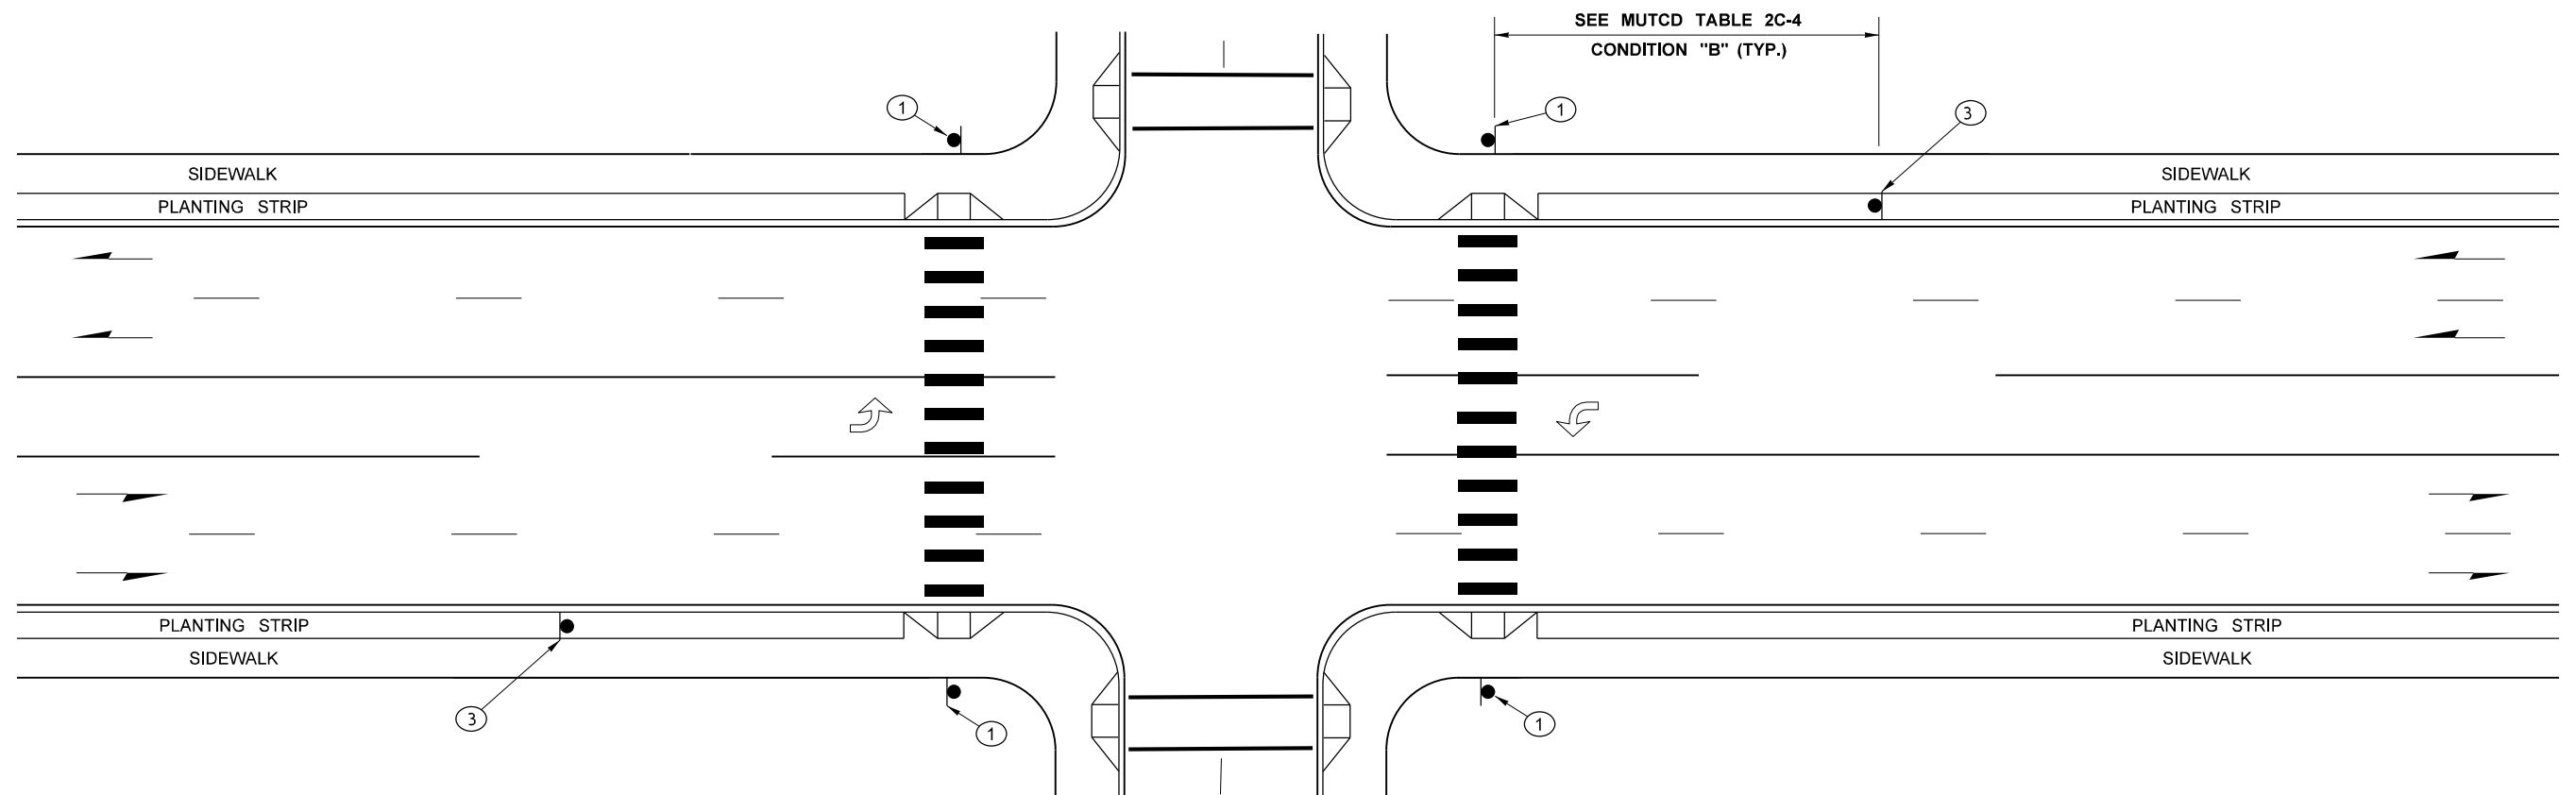


DESIGNER NOTE ~ NOT INTENDED FOR INCLUSION IN THE CONTRACT DOCUMENTS.

* SEE "SUPPLEMENTAL TREATMENTS FOR PEDESTRIAN CROSSINGS" TABLE

FILE NAME C:\Desktop Clutter\00B Issues\RRFB Fix\NewWeb\RRFB_Placement_Details.dgn										Plot 9	
TIME 8:06:15 AM				REGION NO.		STATE		FED.AID PROJ.NO.		PLAN REF NO	
DATE 1/12/2018				10		WASH				SHEET 9 OF X SHEETS	
PLOTTED BY Jacksfl				JOB NUMBER							
DESIGNED BY								 Washington State Department of Transportation		PEDESTRIAN CROSSING DETAILS	
ENTERED BY											
CHECKED BY											
PROJ. ENGR.				CONTRACT NO.		LOCATION NO.					
REGIONAL ADM.		REVISION		DATE		BY		P.E. STAMP BOX _____ DATE _____ P.E. STAMP BOX _____ DATE _____			



W11-2

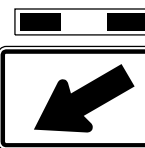


RRFB *

W16-7PL

①



W11-2

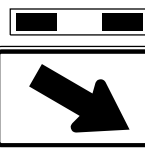

RRFB *

W16-7PR

②

BACK OF POLE



W11-2





W16-9P



ADVANCE CIRCULAR BEACON *
(AMBER LED)

③

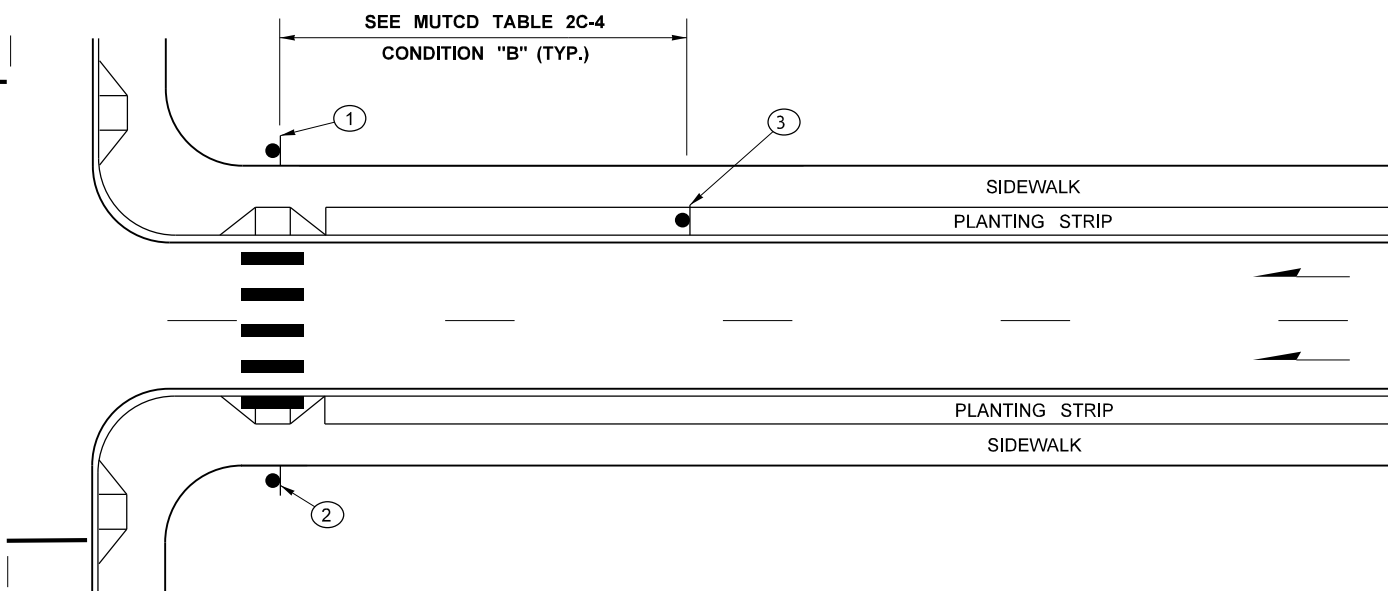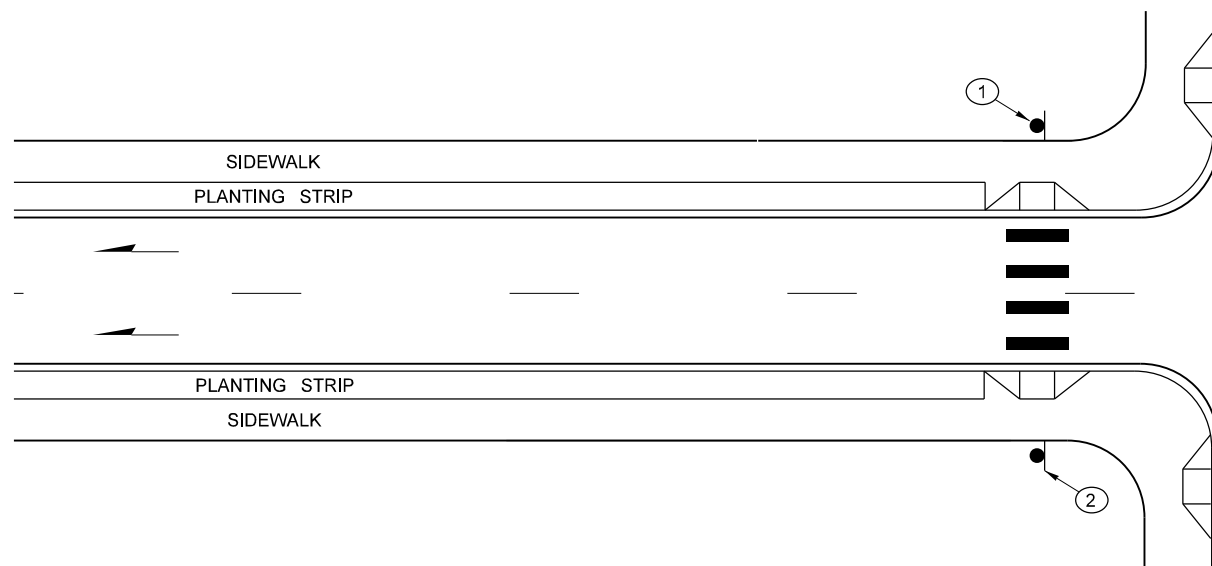

UNCONTROLLED I/S CROSSING ON
TWO-LANE ONE-WAY ROADWAY

DESIGNER NOTE ~ NOT INTENDED FOR INCLUSION IN THE
CONTRACT DOCUMENTS.

* SEE "SUPPLEMENTAL TREATMENTS FOR PEDESTRIAN
CROSSINGS" TABLE

FILE NAME C:\Desktop Clutter\00B Issues\RRFB Fix\NewWeb\RRFB_Placement_Details.dgn

TIME 8:06:21 AM

DATE 1/12/2018

PLOTTED BY Jacksfl

DESIGNED BY

ENTERED BY

CHECKED BY

PROJ. ENGR.

REGIONAL ADM.

REGION
NO.

STATE

10

WASH

JOB NUMBER

CONTRACT NO.

LOCATION NO.

FED.AID PROJ.NO.

REVISION

DATE

BY

P.E. STAMP BOX

DATE

P.E. STAMP BOX

DATE




PEDESTRIAN CROSSING DETAILS

Plot 10


PLAN REF NO



SHEET
10
OF
X
SHEETS

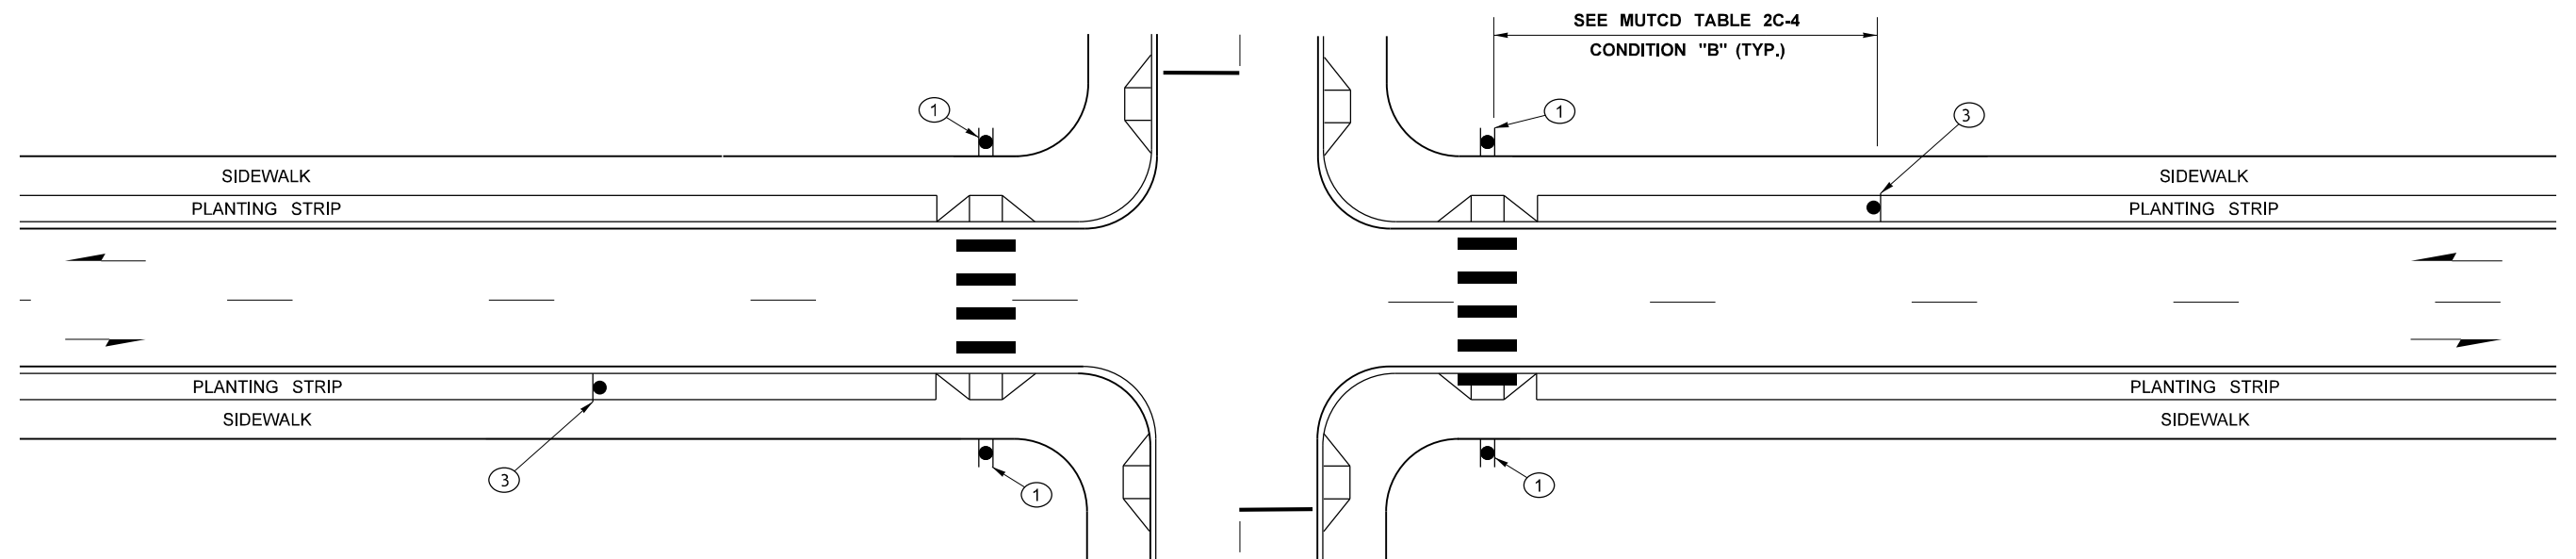

DESIGNER NOTE ~ NOT INTENDED FOR INCLUSION IN THE CONTRACT DOCUMENTS.

*** SEE "SUPPLEMENTAL TREATMENTS FOR PEDESTRIAN CROSSINGS" TABLE**

FILE NAME C:\Desktop Clutter\00B Issues\RRFB Fix\NewWeb\RRFB_Placement_Details.dgn										Plot 11	
TIME 8:06:27 AM						REGION NO.		STATE		FED.AID PROJ.NO.	
DATE 1/12/2018						10		WASH			
PLOTTED BY Jacksfl						JOB NUMBER					
DESIGNED BY						CONTRACT NO.		LOCATION NO.		 <p>Washington State Department of Transportation</p>	
ENTERED BY											
CHECKED BY											
PROJ. ENGR.											
REGIONAL ADM.		REVISION		DATE		BY				<p>PEDESTRIAN CROSSING DETAILS</p>	

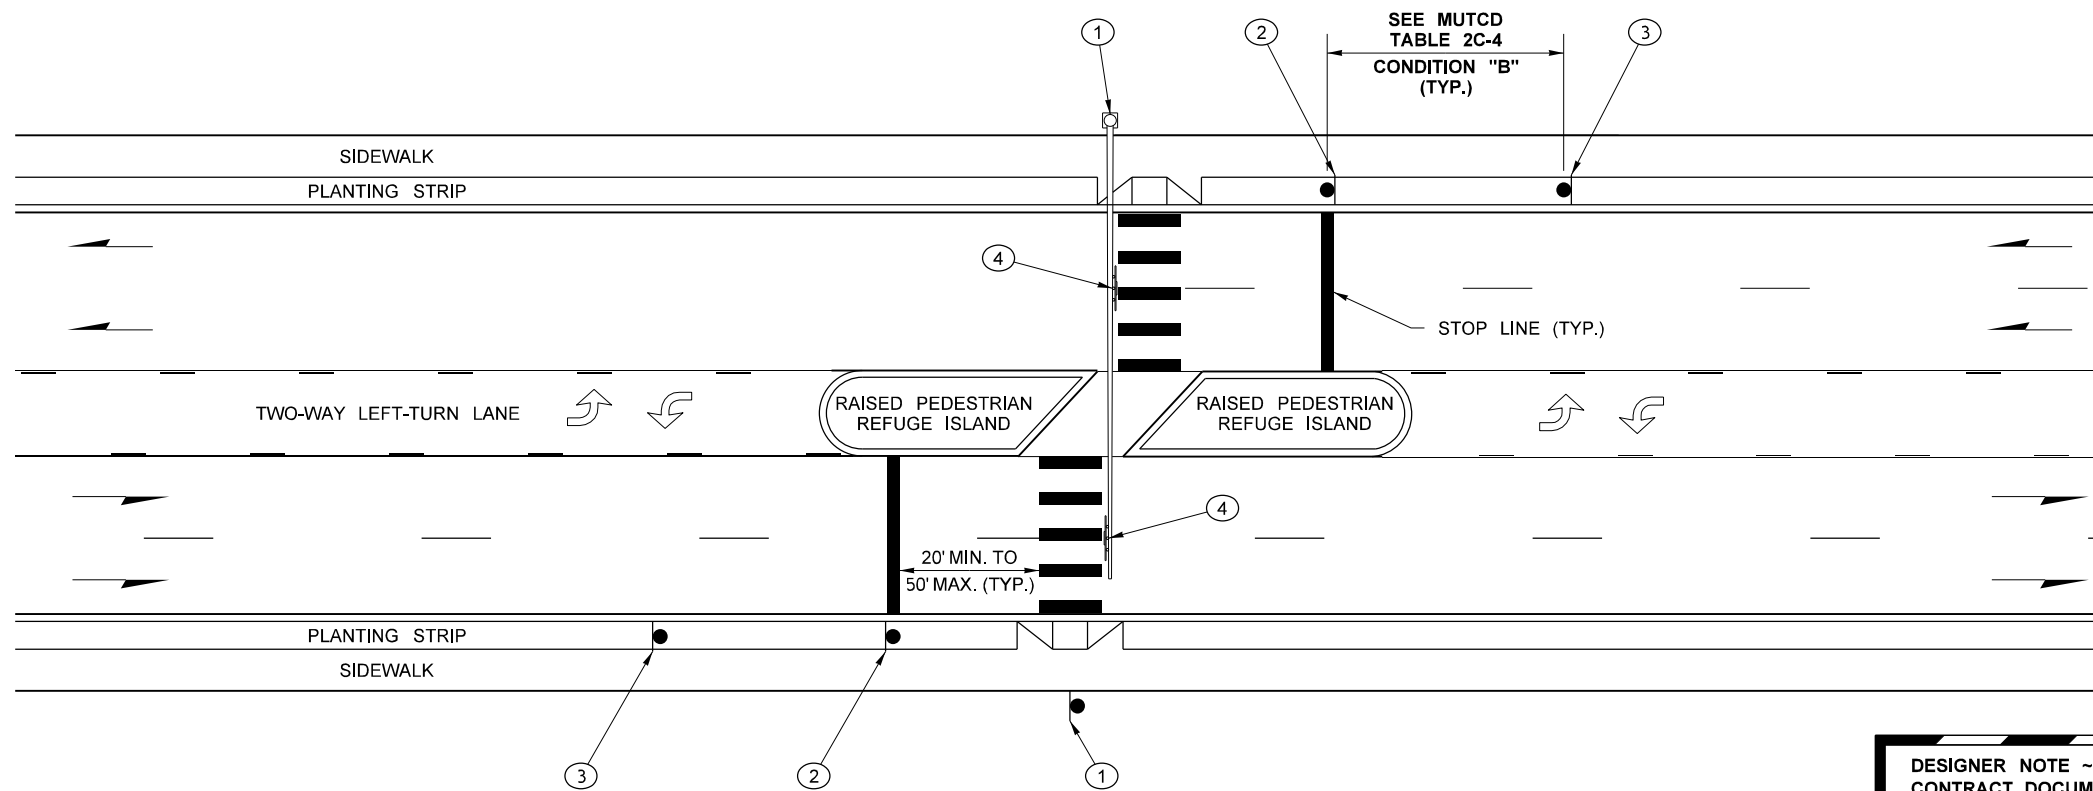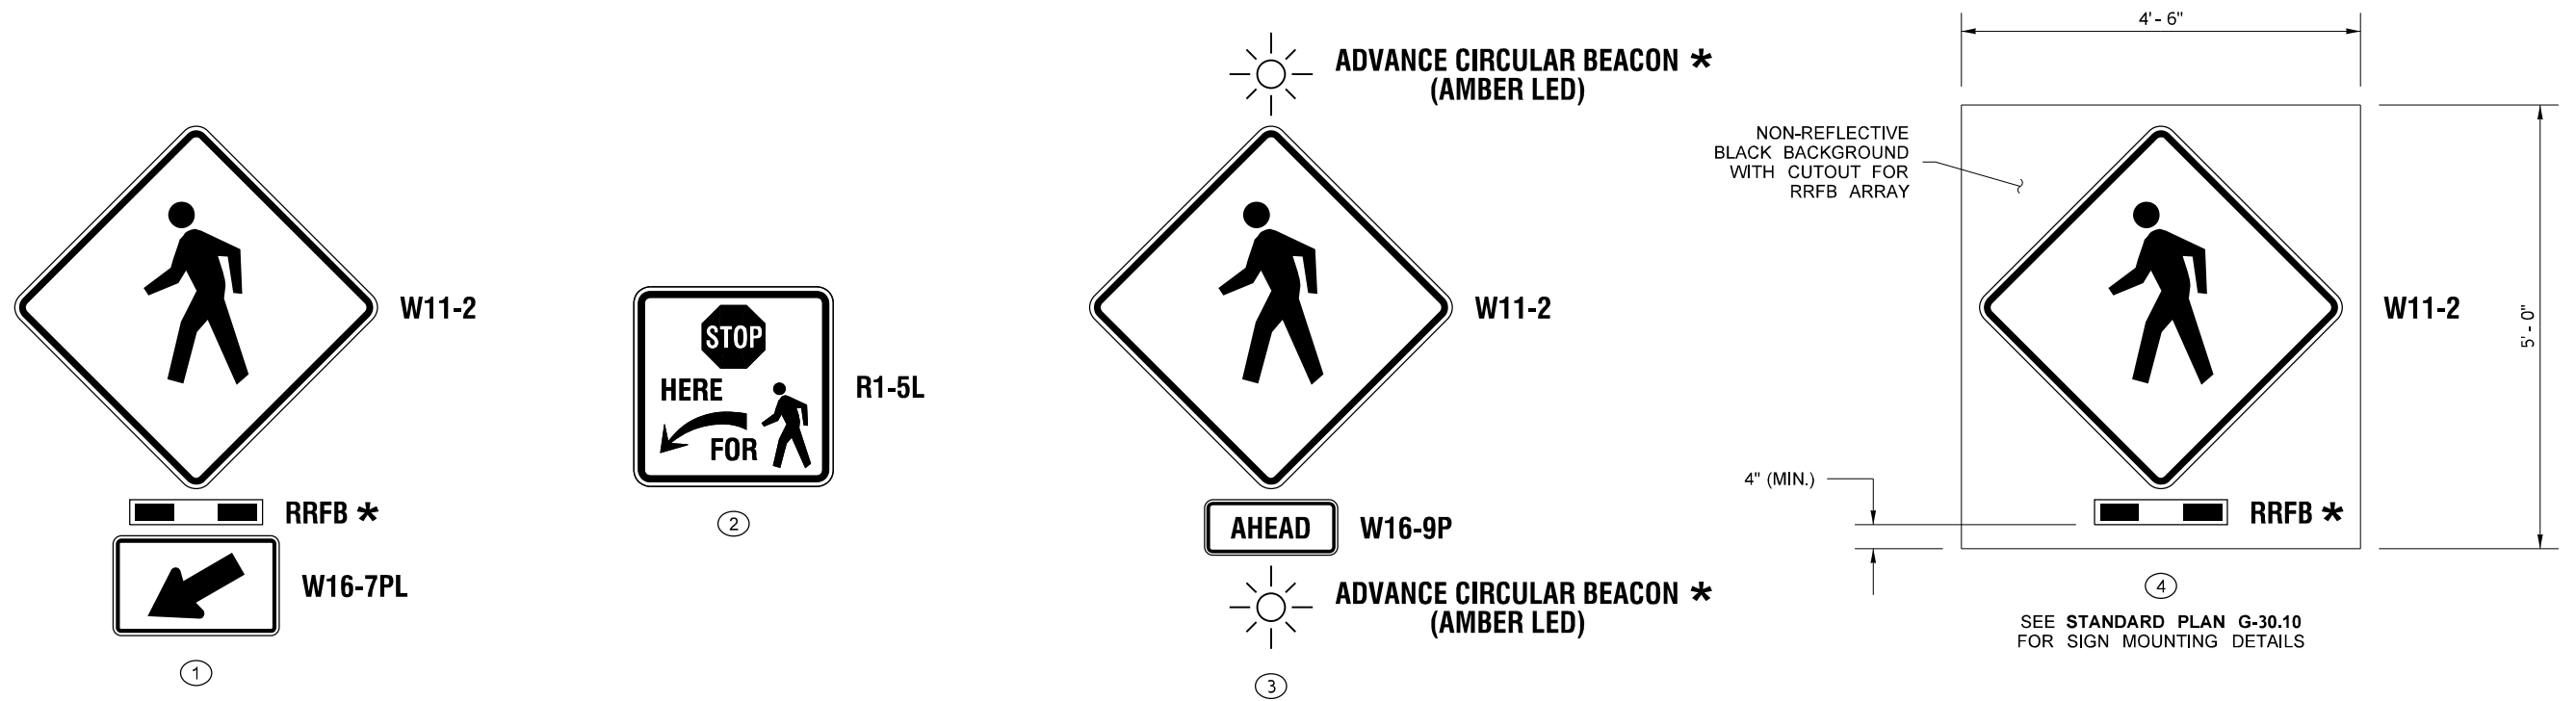

**MID-BLOCK CROSSING ON
TWO-WAY MULTI-LANE ROADWAY
WITH TWO-WAY LEFT-TURN LANE
(OVERHEAD INSTALLATION)**

DESIGNER NOTE ~ NOT INTENDED FOR INCLUSION IN THE CONTRACT DOCUMENTS.
* SEE "SUPPLEMENTAL TREATMENTS FOR PEDESTRIAN CROSSINGS" TABLE
Note: FOR OVERHEAD INSTALLATIONS, INCLUSION OF PLAN SHEET LIBRARY (PSL) DETAIL IS-13B IN THE CONTRACT DOCUMENTS IS REQUIRED.

FILE NAME										C:\Desktop Clutter\00B Issues\RRFB Fix\NewWeb\RRFB_Placement_Details.dgn	
-----------	--	--	